



FLOOR PLANS



THE HIVE


BRINGING IT ALL TOGETHER

SECTOR-102, GURGAON

Strategic Channel Partner:

Rai TM
Realtors

.....where trust meets the satisfaction!!

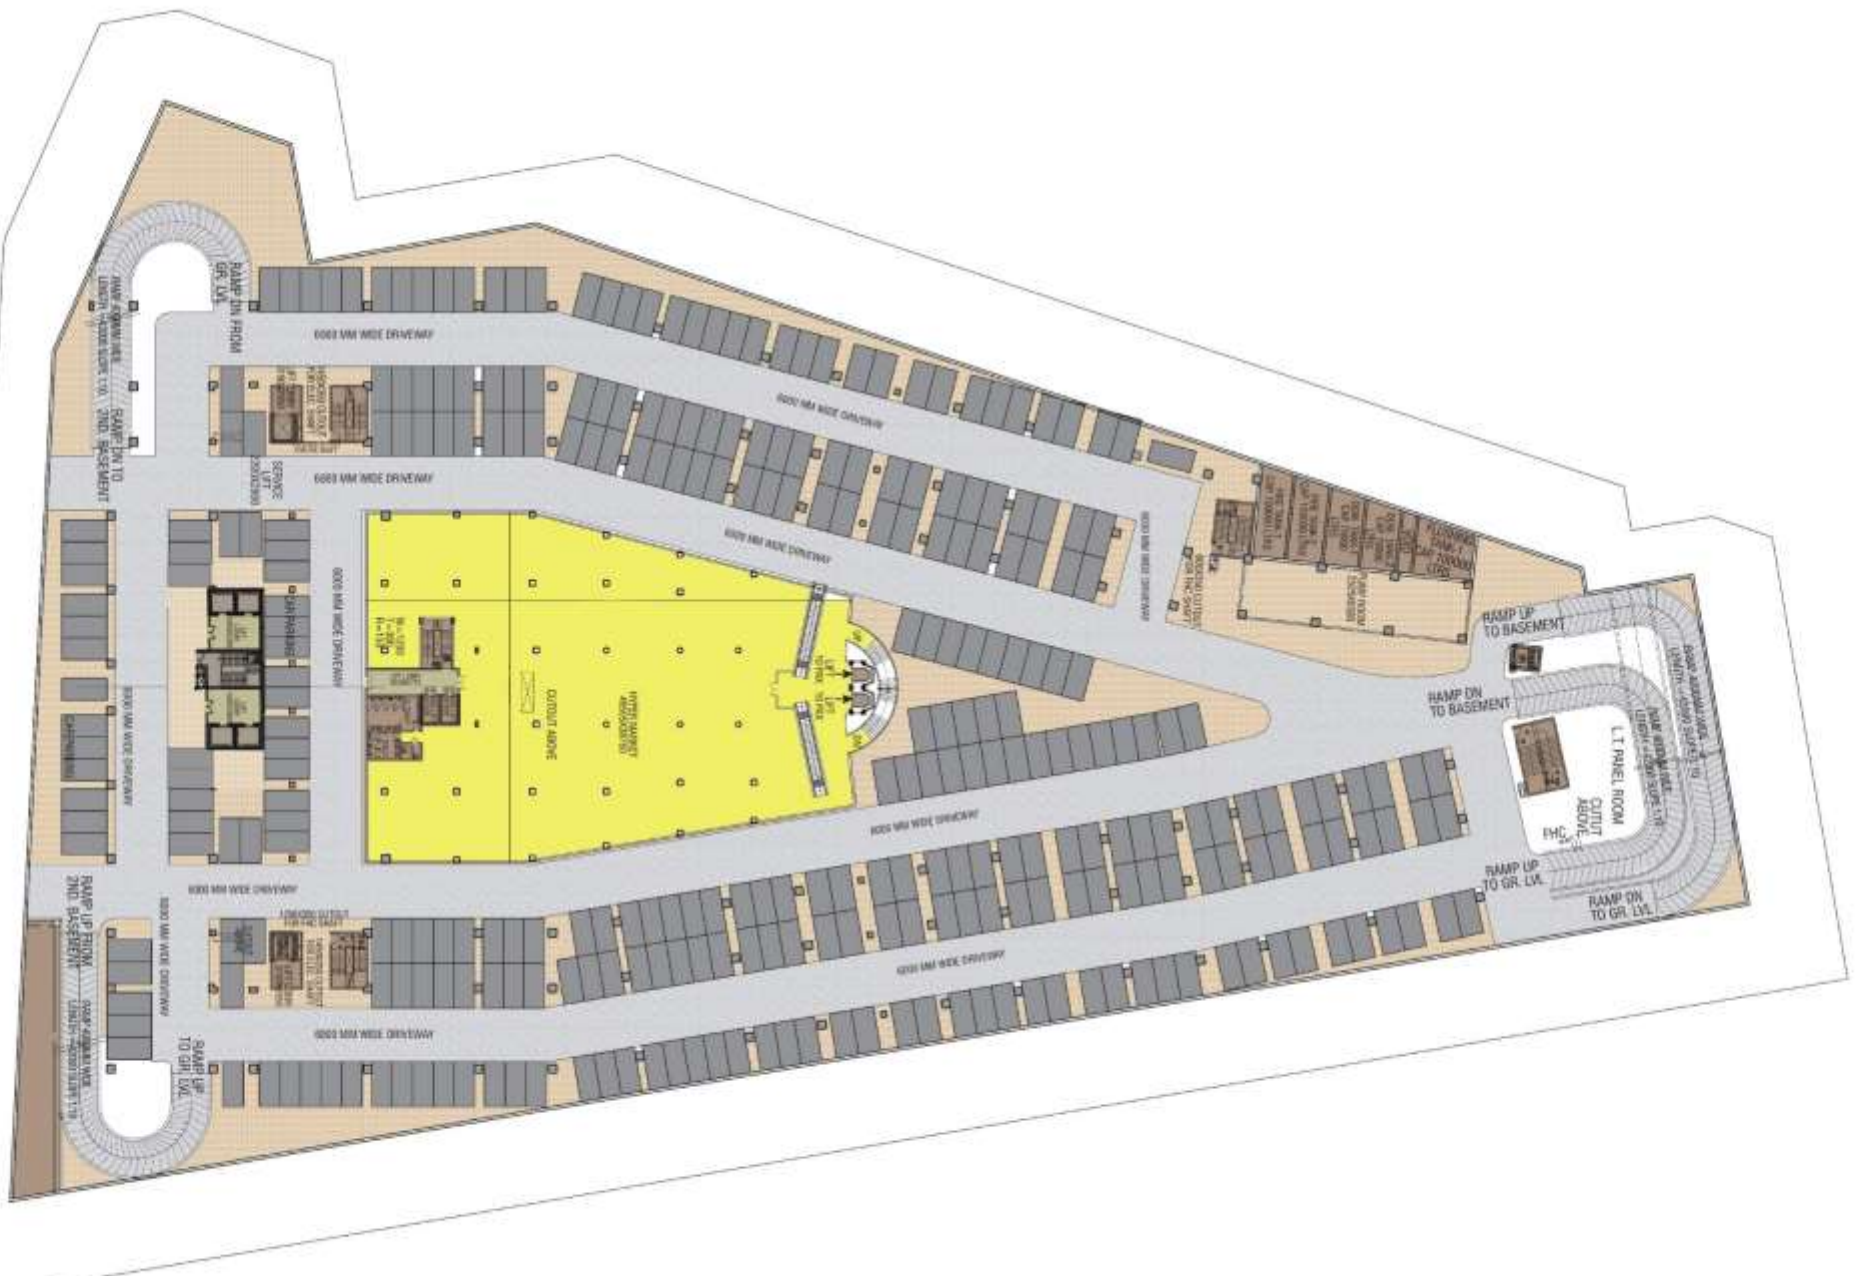

Strategic Channel Partner: **Realtors**™
...where trust meets the satisfaction!
+91 9999913391




Map not to scale.



Strategic Channel Partner: **Rai Realtors**
...where trust meets the satisfaction!
+91 9999913391

Map not to scale.

Disclaimer: The content mentioned in this brochure is tentative and subject to variation by the promoters. The visual layout, areas shown in this brochure are conceptual and the features depicted with the brand names are purely an artistic perception. The promoters and the architects reserve complete rights to alter design, plans and specification whenever required or deemed necessary without any prior intimation.

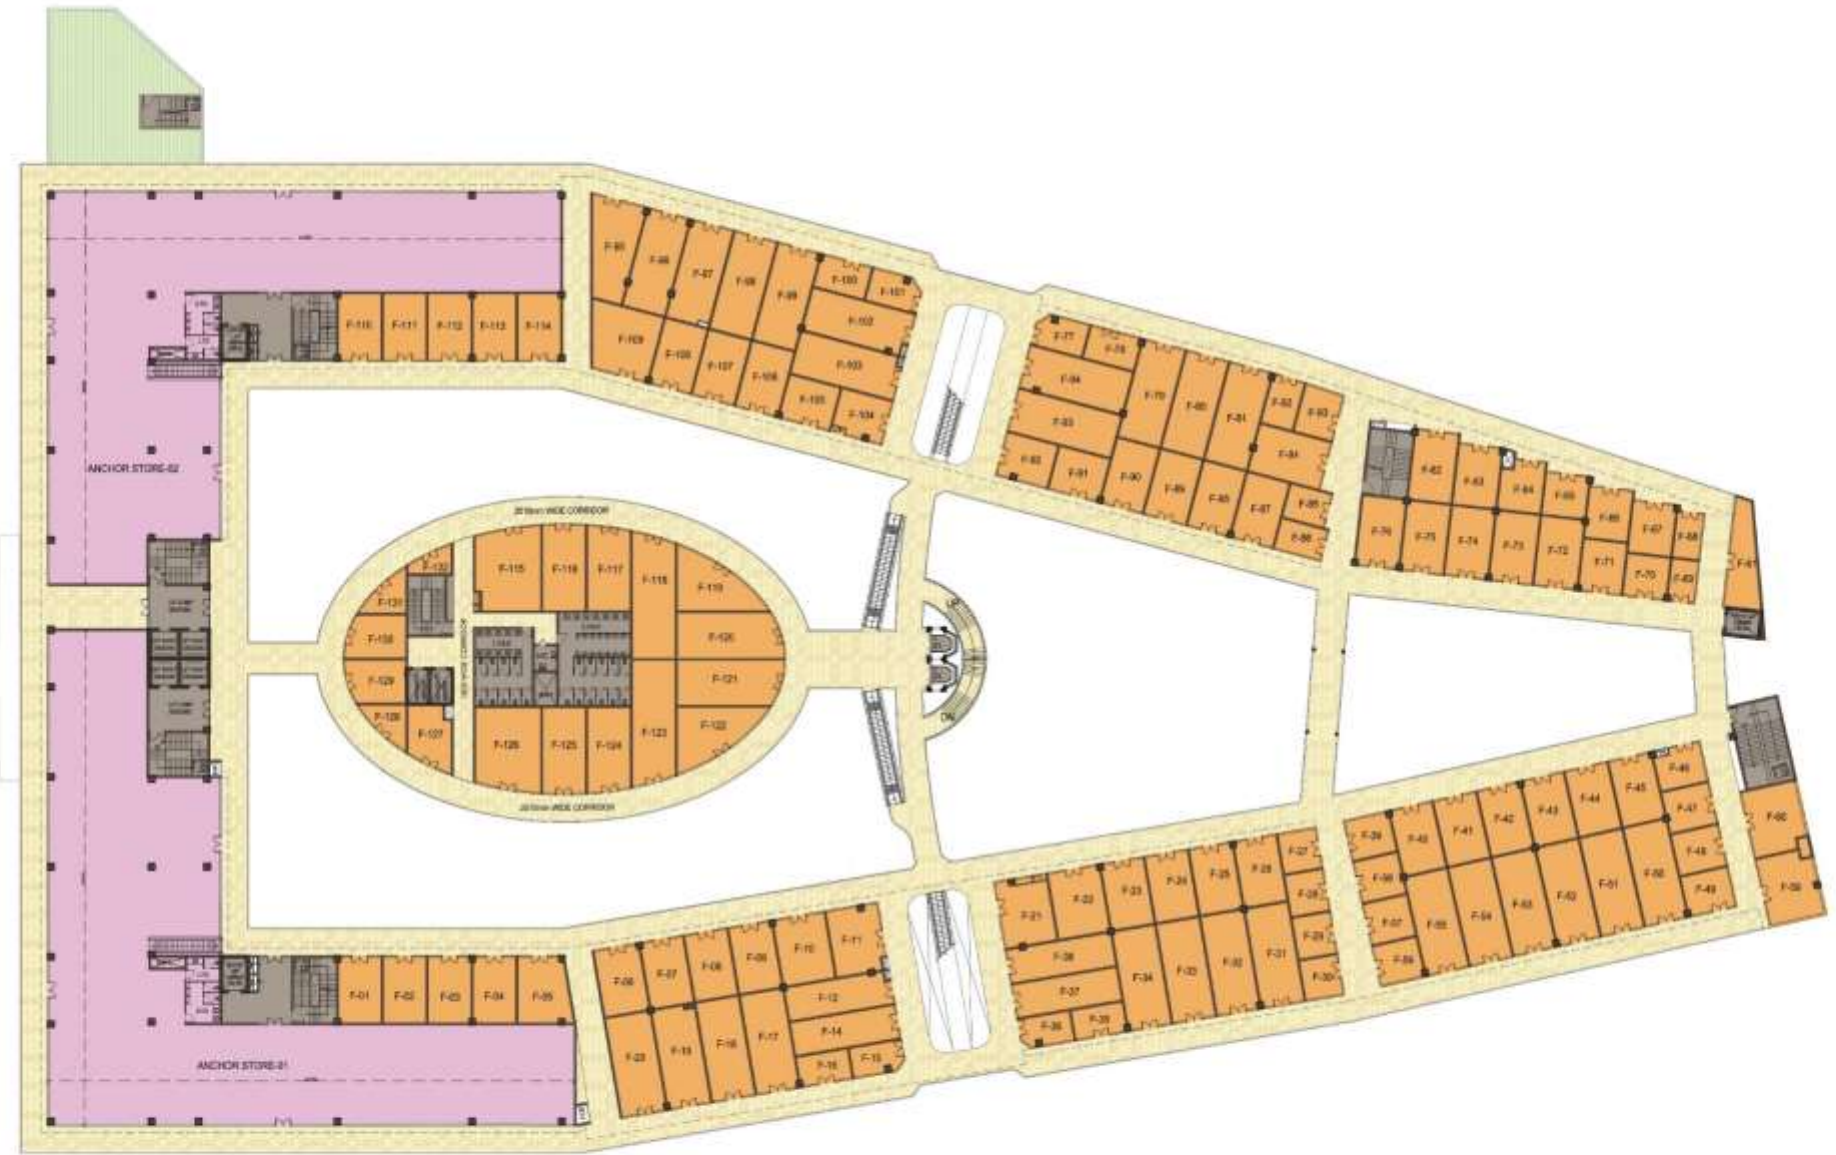


Strategic Channel Partner: **RAI** Realtors™
...where trust meets the satisfaction!
+91 9999913391


Map not to scale.

Disclaimer: The content mentioned in this brochure is tentative and subject to variation by the promoter. The visual layout, areas shown in this brochure are conceptual and the features depicted with the brand names are purely an artistic perception. The promoter and the architects reserve complete rights in all design, plans and specification wherever required or deemed necessary without any prior intimation.

SECOND FLOOR

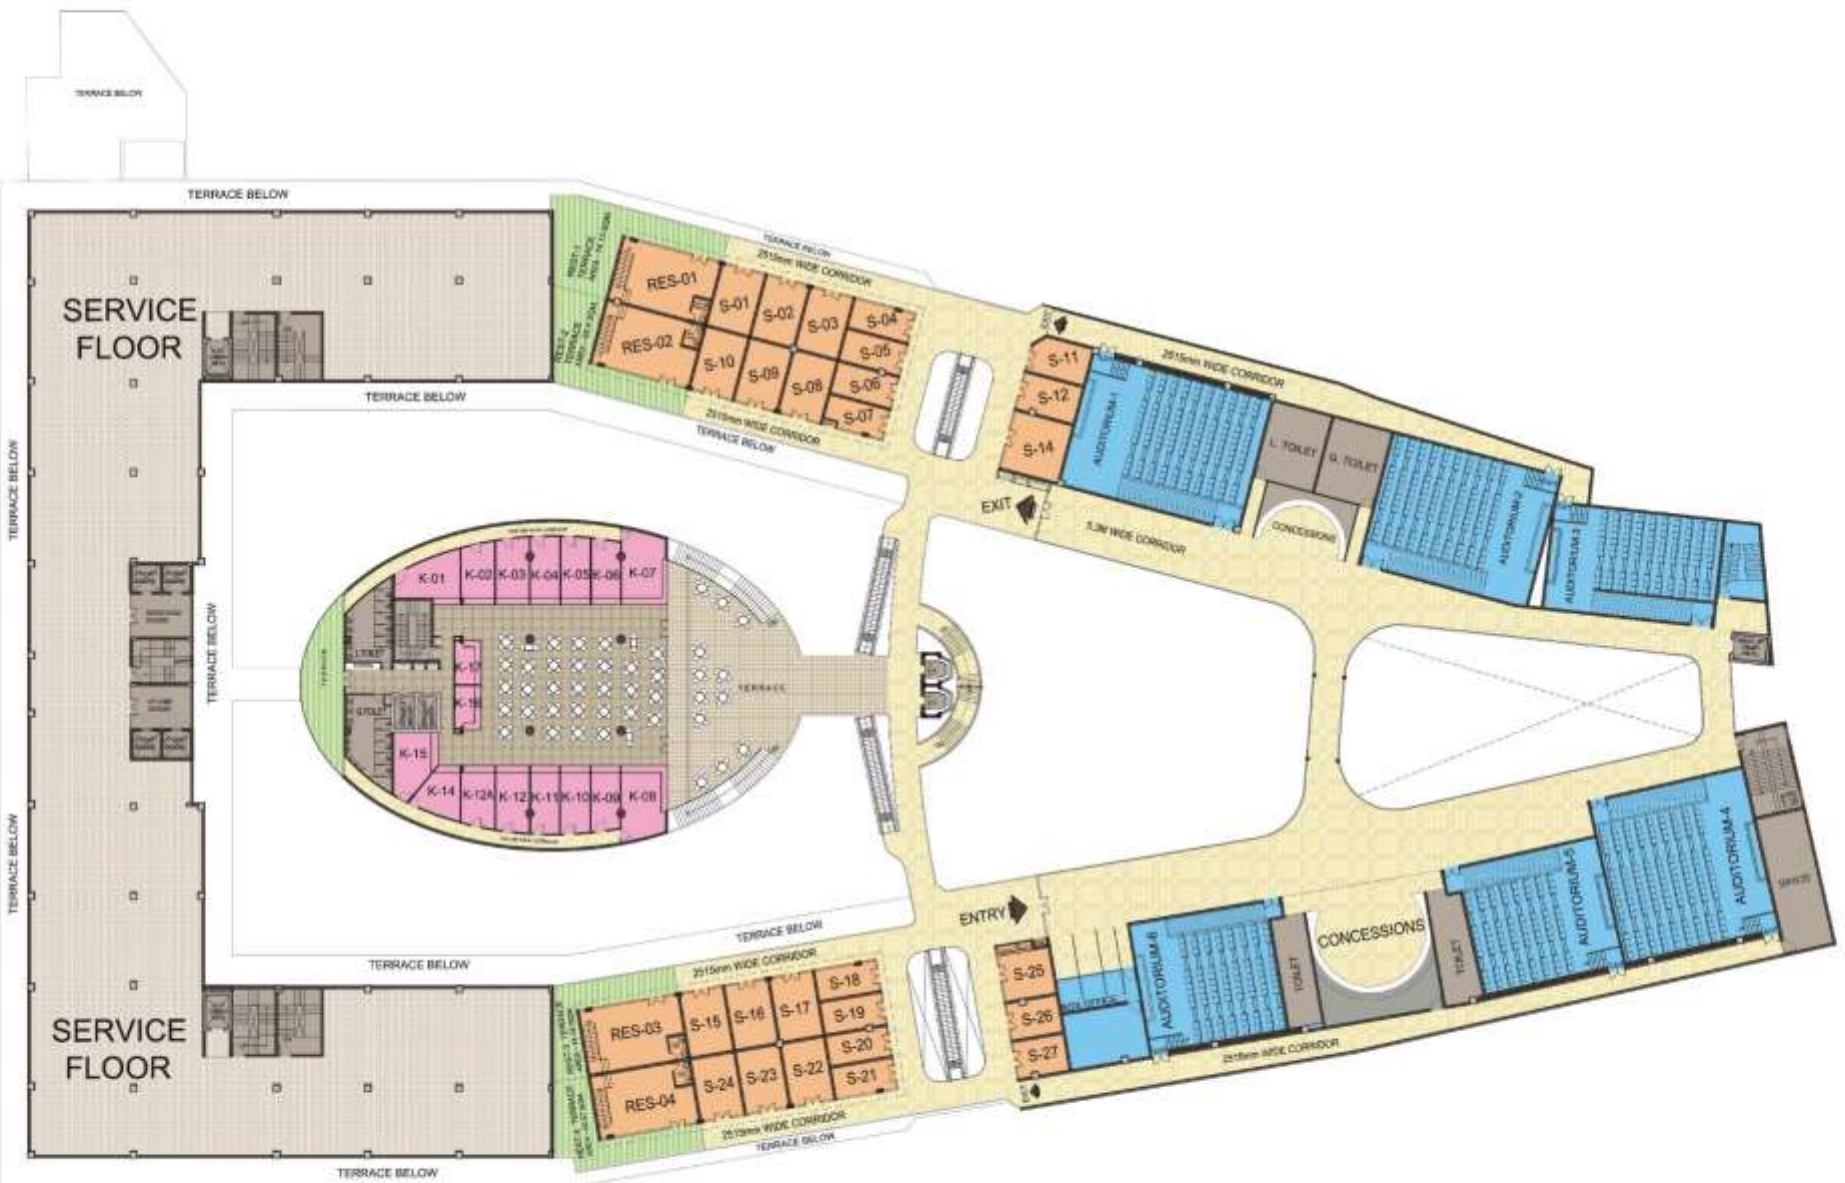


Strategic Channel Partner: **Rai Realtors**™
...where trust meets the satisfaction!
+91 9999913391

Map not to scale.

Disclaimer: The content mentioned in this brochure is tentative and subject to variation by the promoter. The visual layout, sizes shown in this brochure are conceptual and the features depicted with the brand names are purely an artistic perception. The promoter and the architects reserve complete rights to alter design, plans and specification whenever required or deemed necessary without any prior intimation.

TERRACE WITH POOL

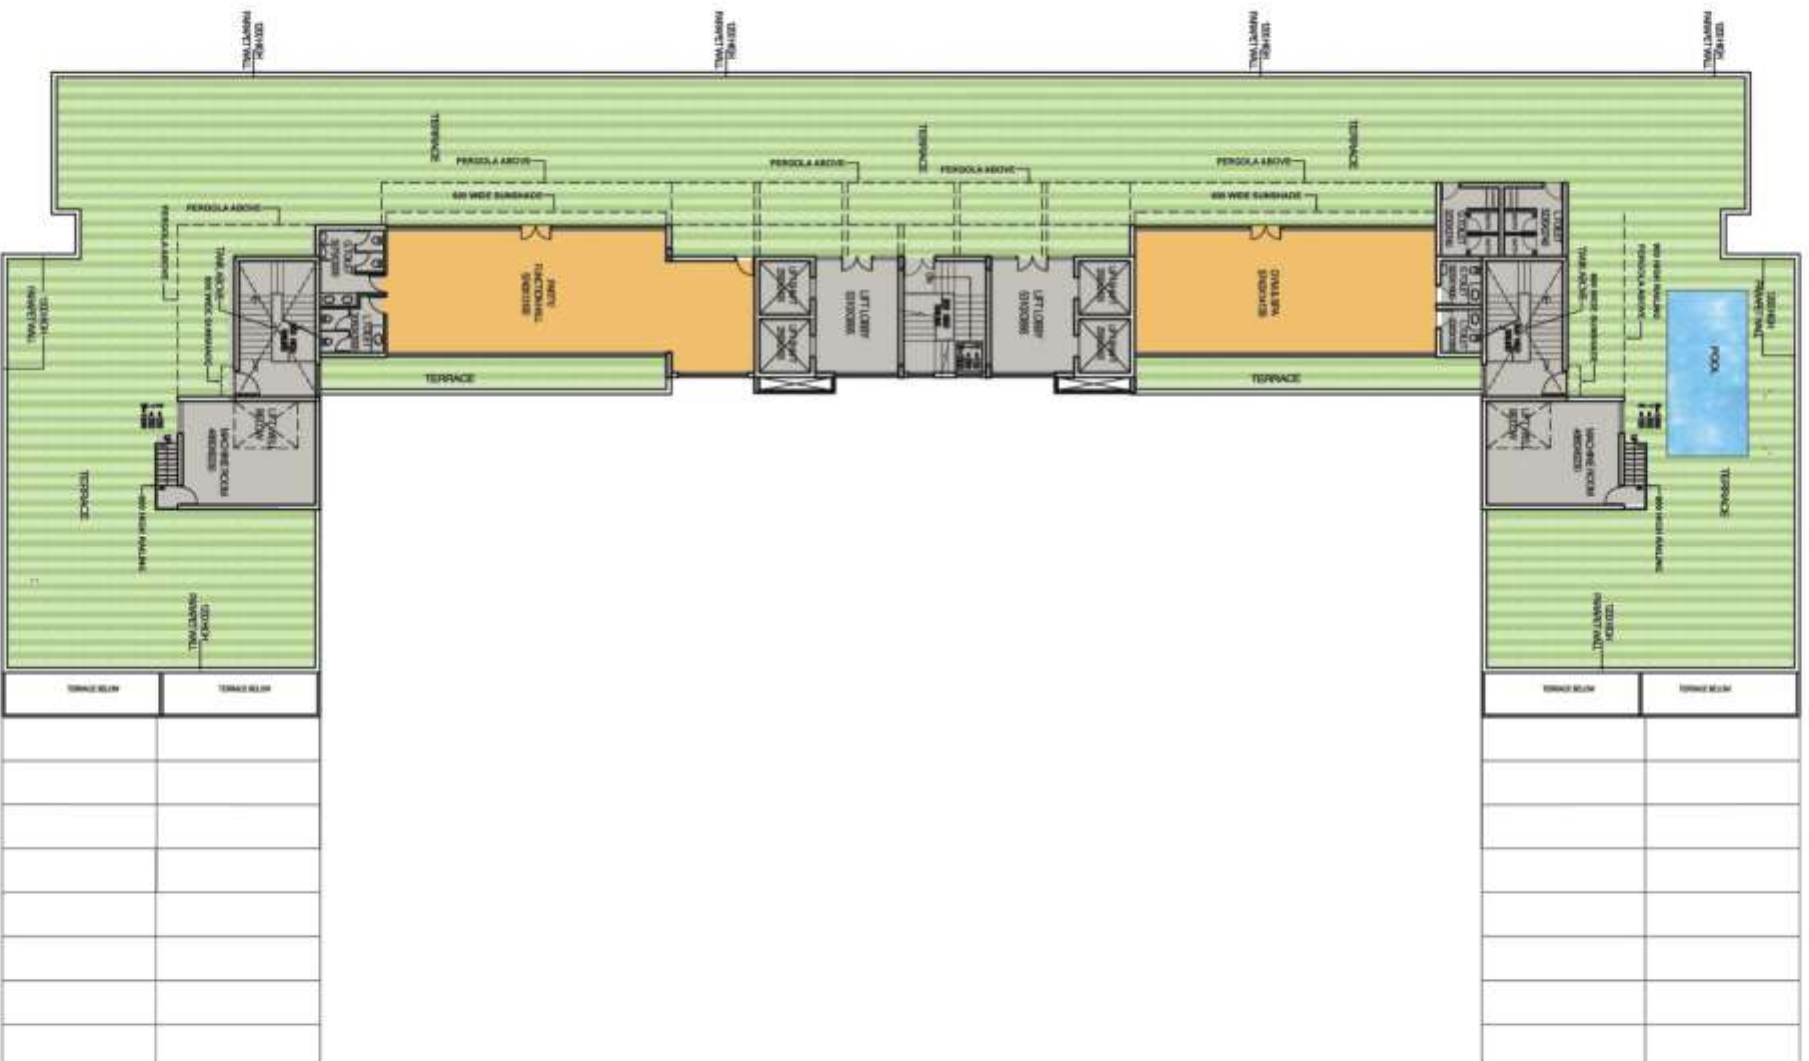

Strategic Channel Partner:
Rai TM
...where trust meets the satisfaction!
Realtors
 +91 9999913391

 Map not to scale.

Disclaimer: The content mentioned in this brochure is tentative and subject to variation by the promoter. The visual layout, areas shown in this brochure are conceptual and the features depicted with the brand names are purely an artistic perception. The promoter and the architects reserve complete rights in their design, plans and specification wherever required or deemed necessary without any prior intimation.

TYPICAL OFFICE FLOOR



THE HIVE
BRINGING IT ALL TOGETHER



Strategic Channel Partner: **RAI** TM
Realtors
...where trust meets the satisfaction!
+91 9999913391



Map not to scale.

Disclaimer: The content mentioned in this brochure is tentative and subject to variation by the promoter. The visual layout, areas shown in this brochure are conceptual and the features depicted with the brand names are purely an artistic perception. The promoter and the architects reserve complete rights in their design, plans and specification wherever required or deemed necessary without any prior intimation.

TYPICAL SERVICED APARTMENT FLOOR



Strategic Channel Partner: **Rai Realtors**™
...where trust meets the satisfaction!
+91 9999913391

Map not to scale.

Disclaimer: The content mentioned in this brochure is tentative and subject to variation by the promoter. The visual layout, areas shown in this brochure are conceptual and the features depicted with the brand names are purely an artistic perception. The promoter and the architects reserve complete rights to alter design, plans and specification wherever required or deemed necessary without any prior intimation.



THE HIVE

BRINGING IT ALL TOGETHER

SECTOR-102, GURGAON

Strategic Channel Partner:

Rai TM
Realtors
.....where trust meets the satisfaction!!

Sales/Support: +91 9999913391 / +91 9711199708 / +91 9899298554

Web: www.rairealtors.in Email: info@rairealtors.in Google: +rairealtorsindia